


York Quay Centre, Harbourfront Centre  
Main Gallery and Project Room  
235 Queen's Quay West

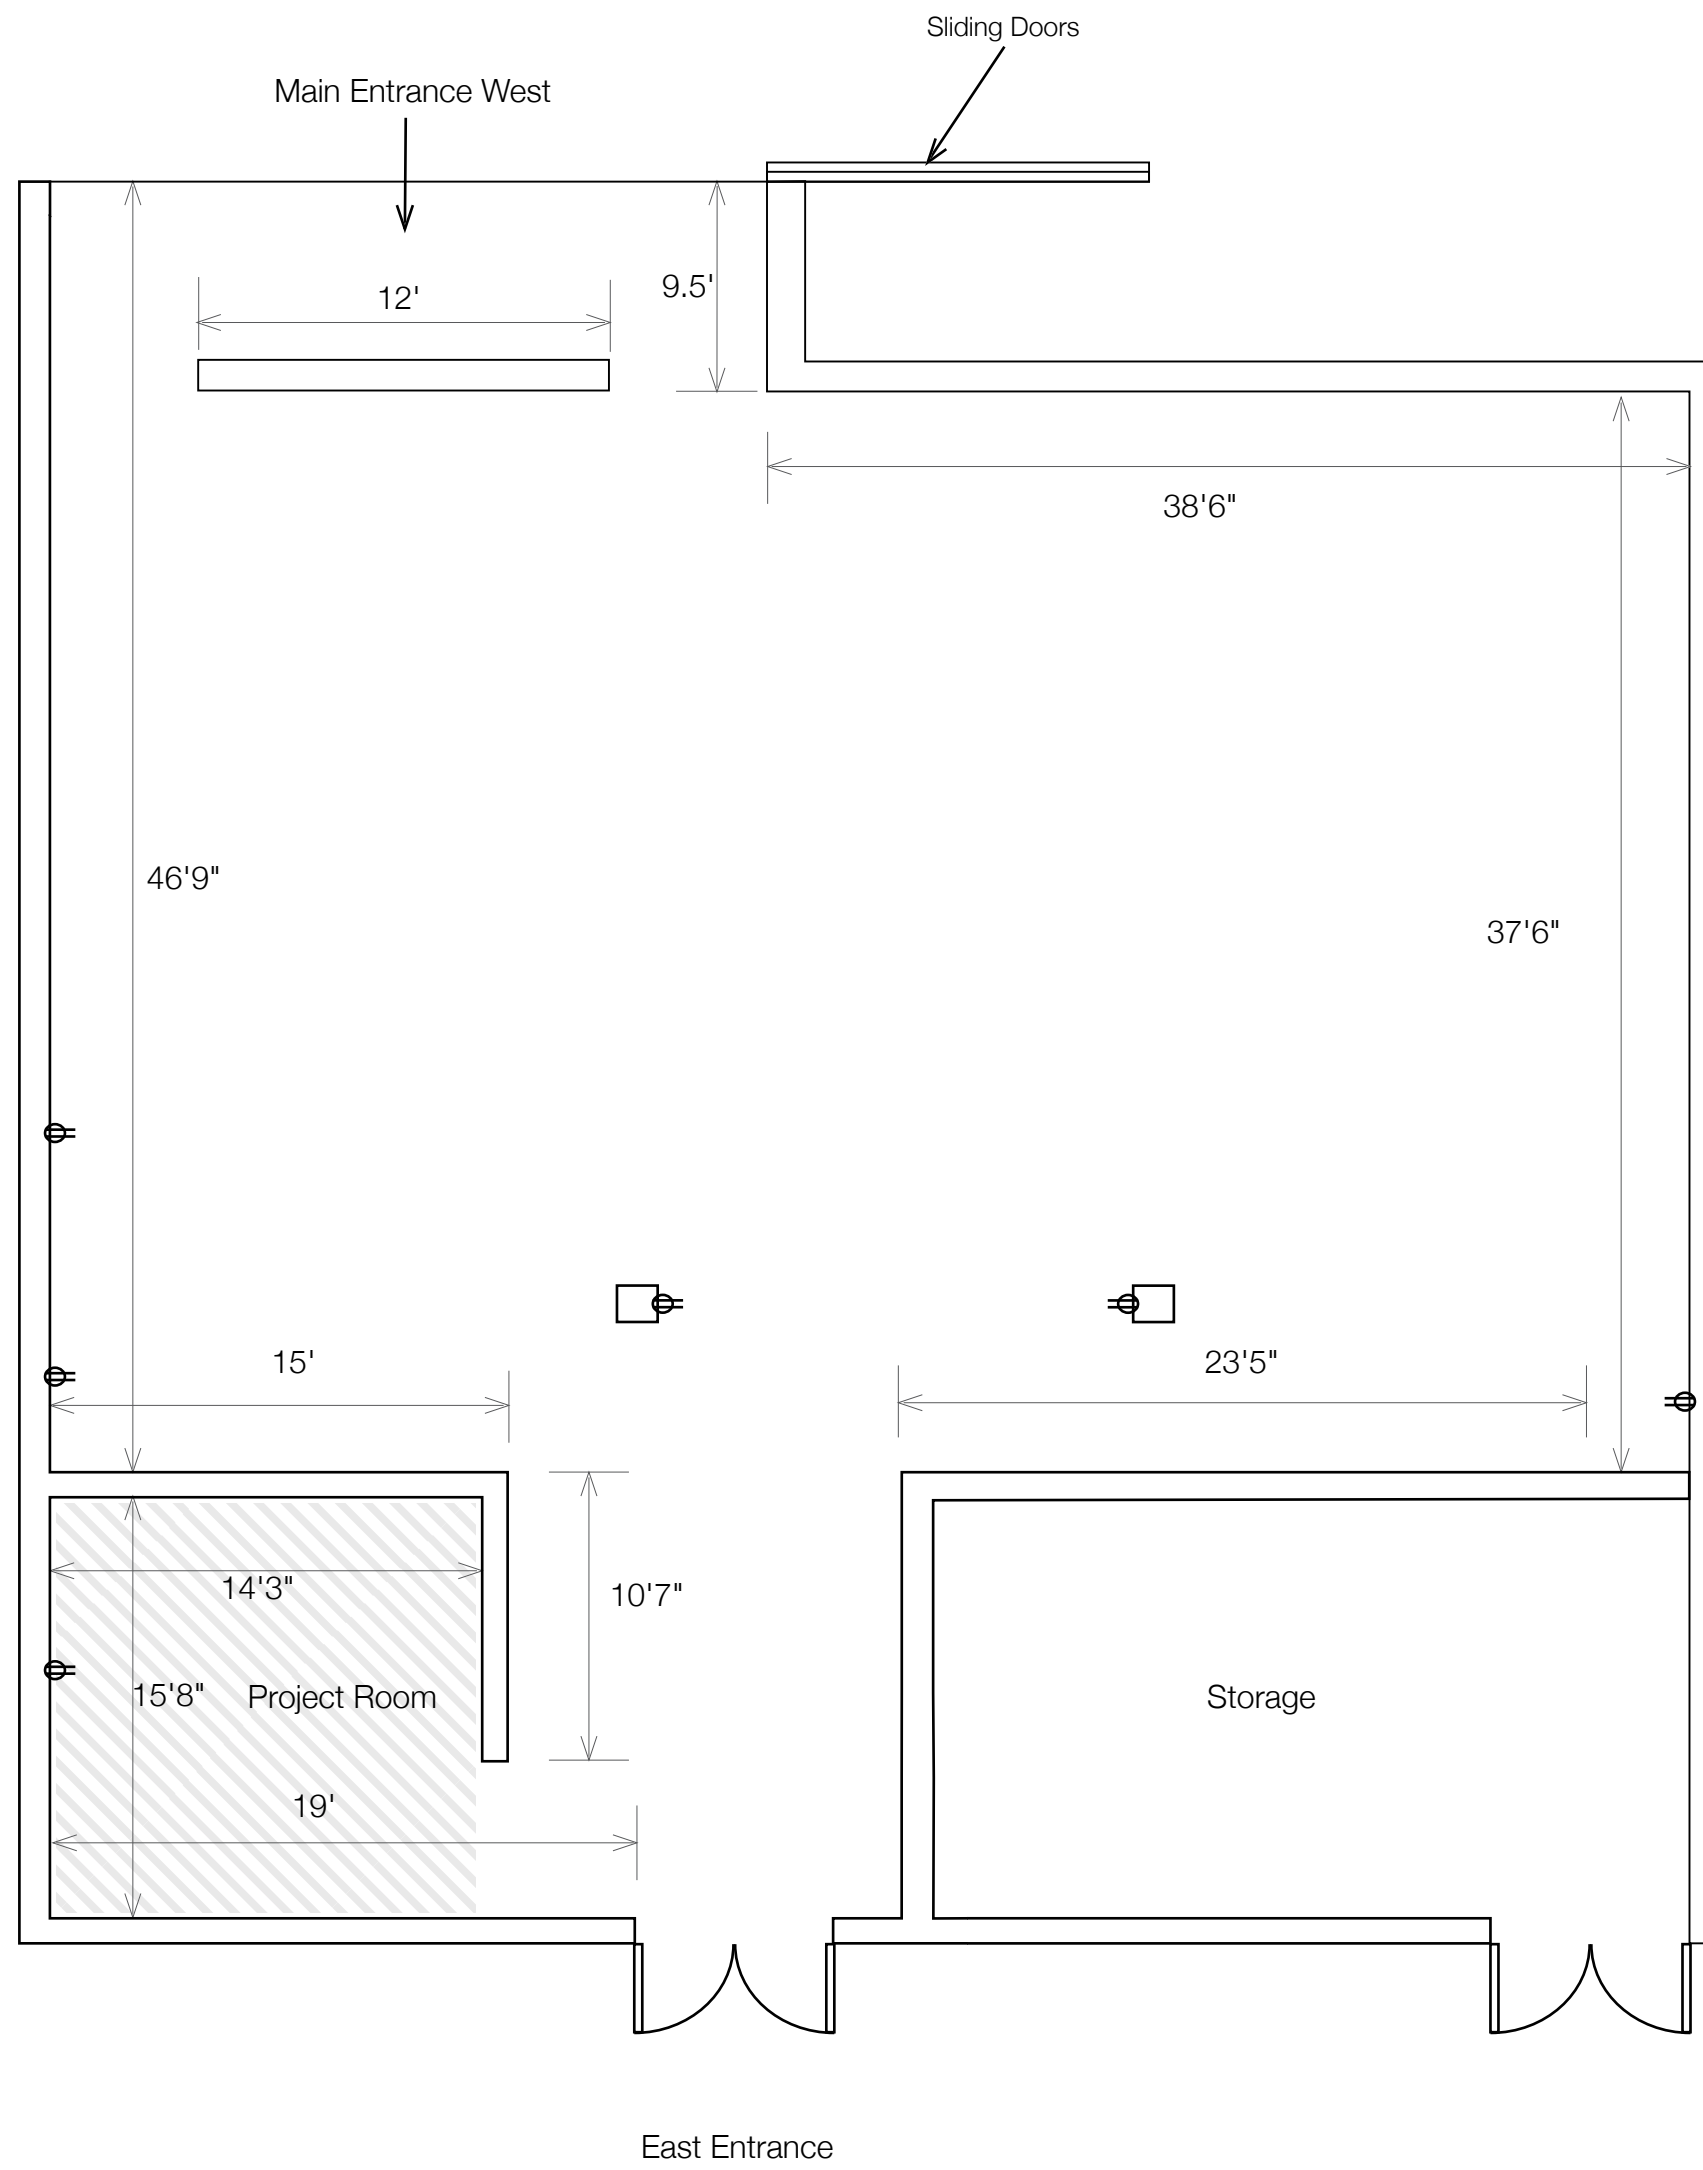

⊖ - electrical outlet

Note: all walls are 10'.