



Mural wall schematics.



West facing wall. Photo taken from 235 Queens Quay Blvd West. (Note: vending machine has been removed.)

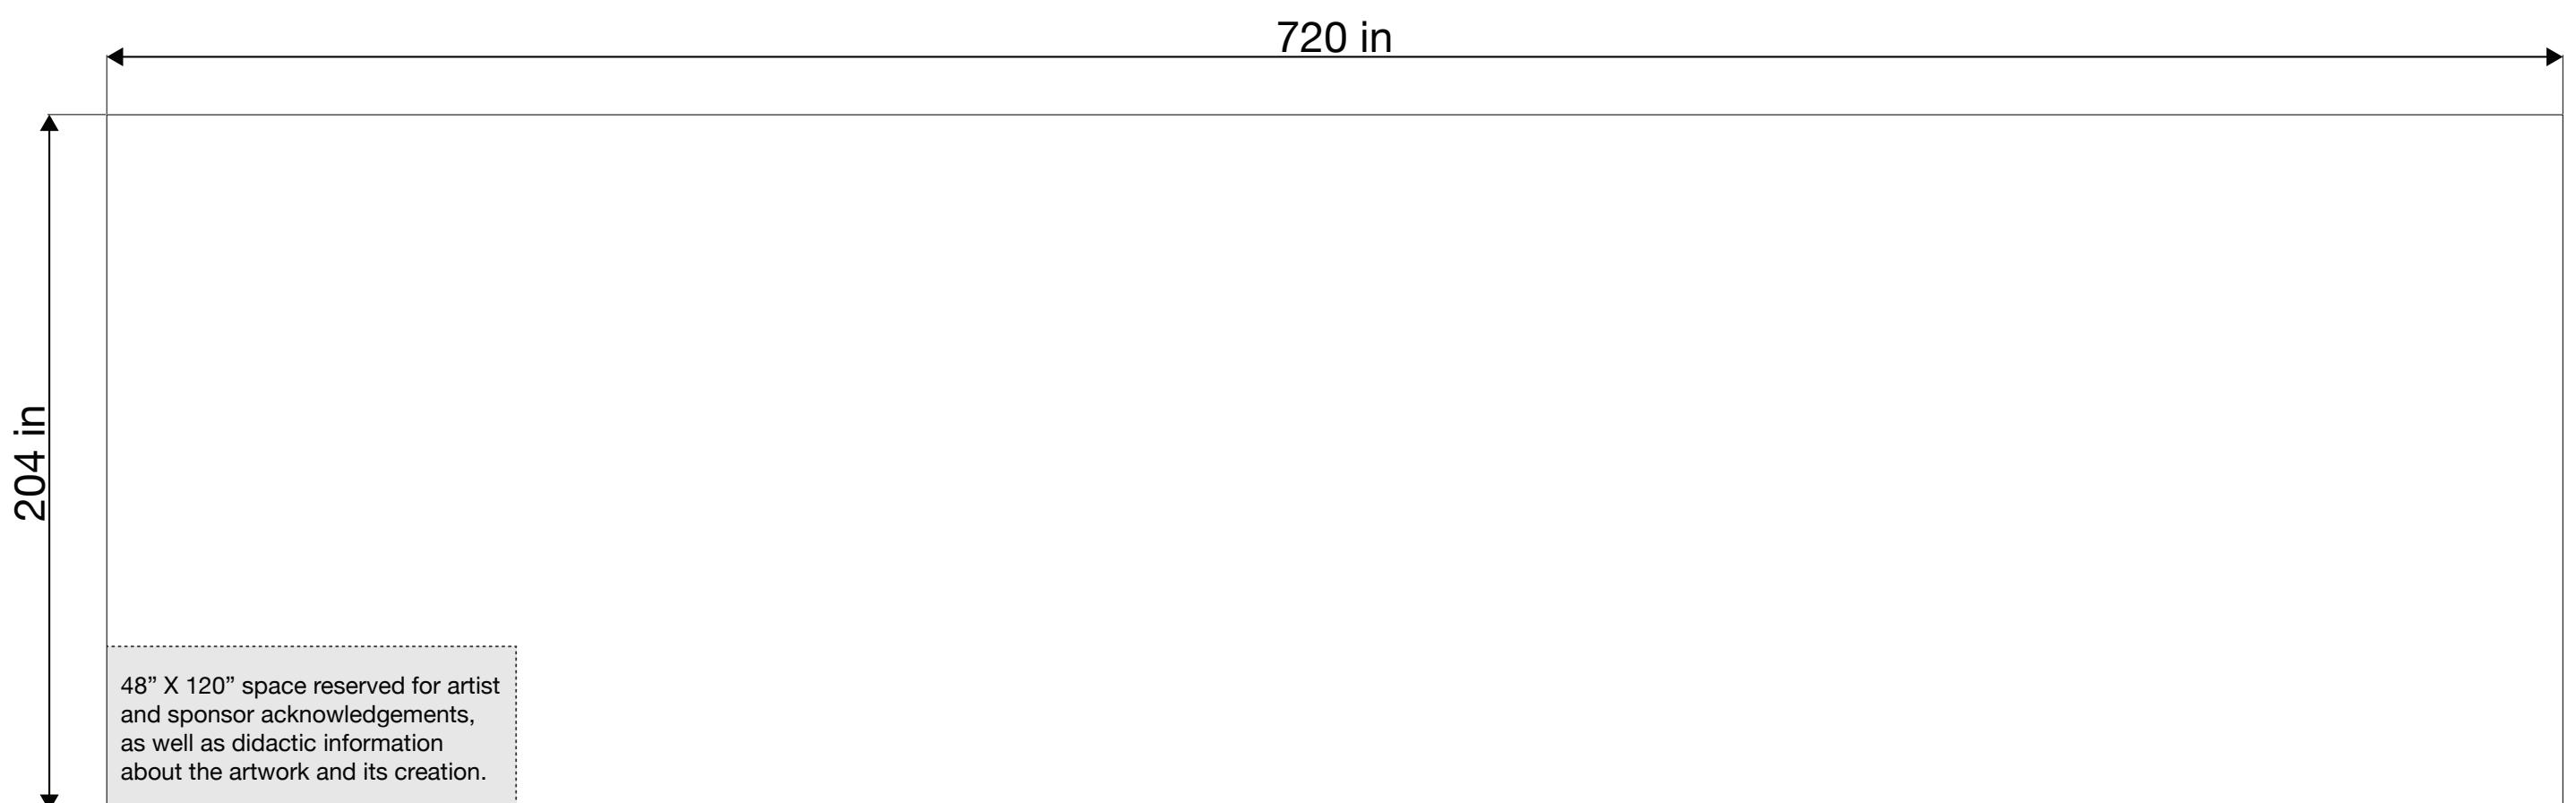

Mural dimensions.

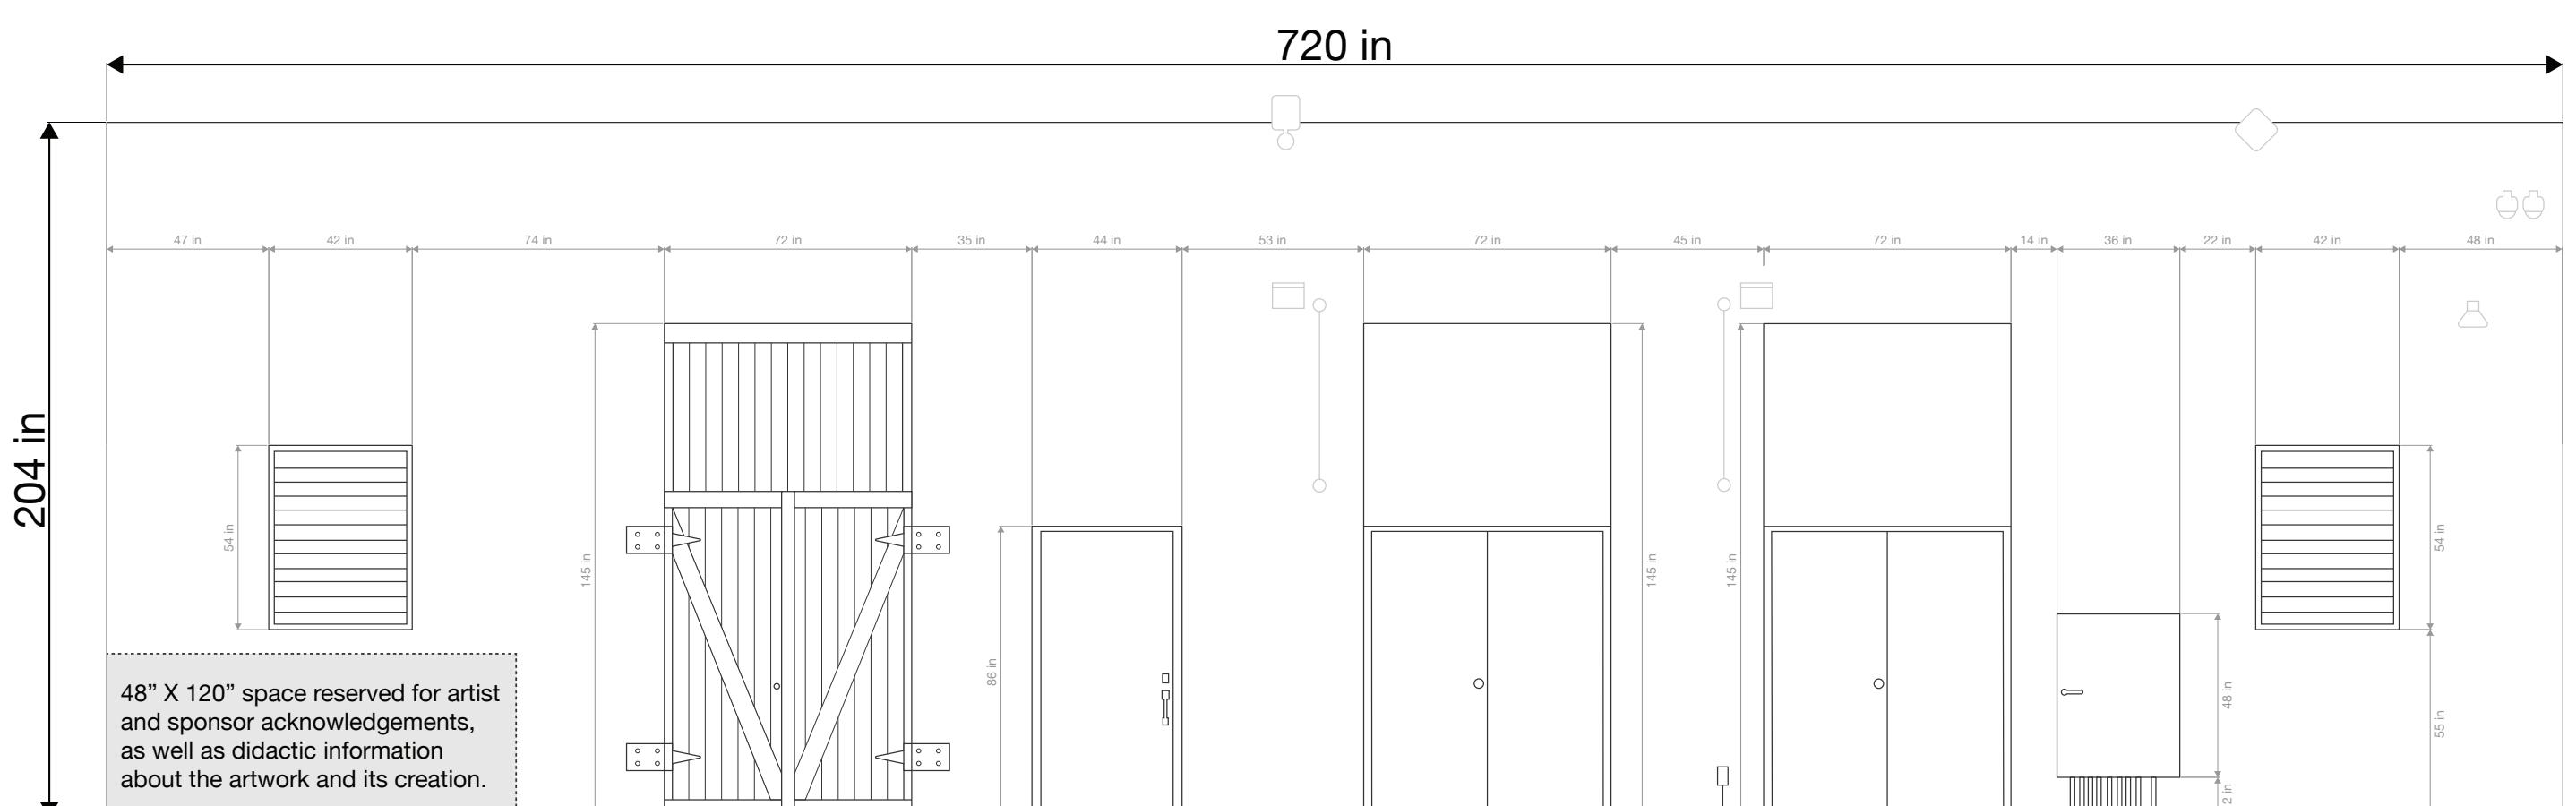

All visible wall details shown with dimensions.